

w/ Composite Liner

ALLOW PROPER CLEARANCE
FOR FLOORING MATERIAL

LEAVE PROTECTIVE FILM ON THE
ALUMINUM FRAME FOR PROTECTION
AND GAP BETWEEN CONCRETE

CONTINUOUS POUR
COVER AREA

POURED FLOOR

FRAME ANCHOR
MUST BE CAST IN CONCRETE


FINE AGGREGATE OR SAND

COMPOSITE LINER

LINER SECURING RODS

EARTH

20 GA. GALVANIZED

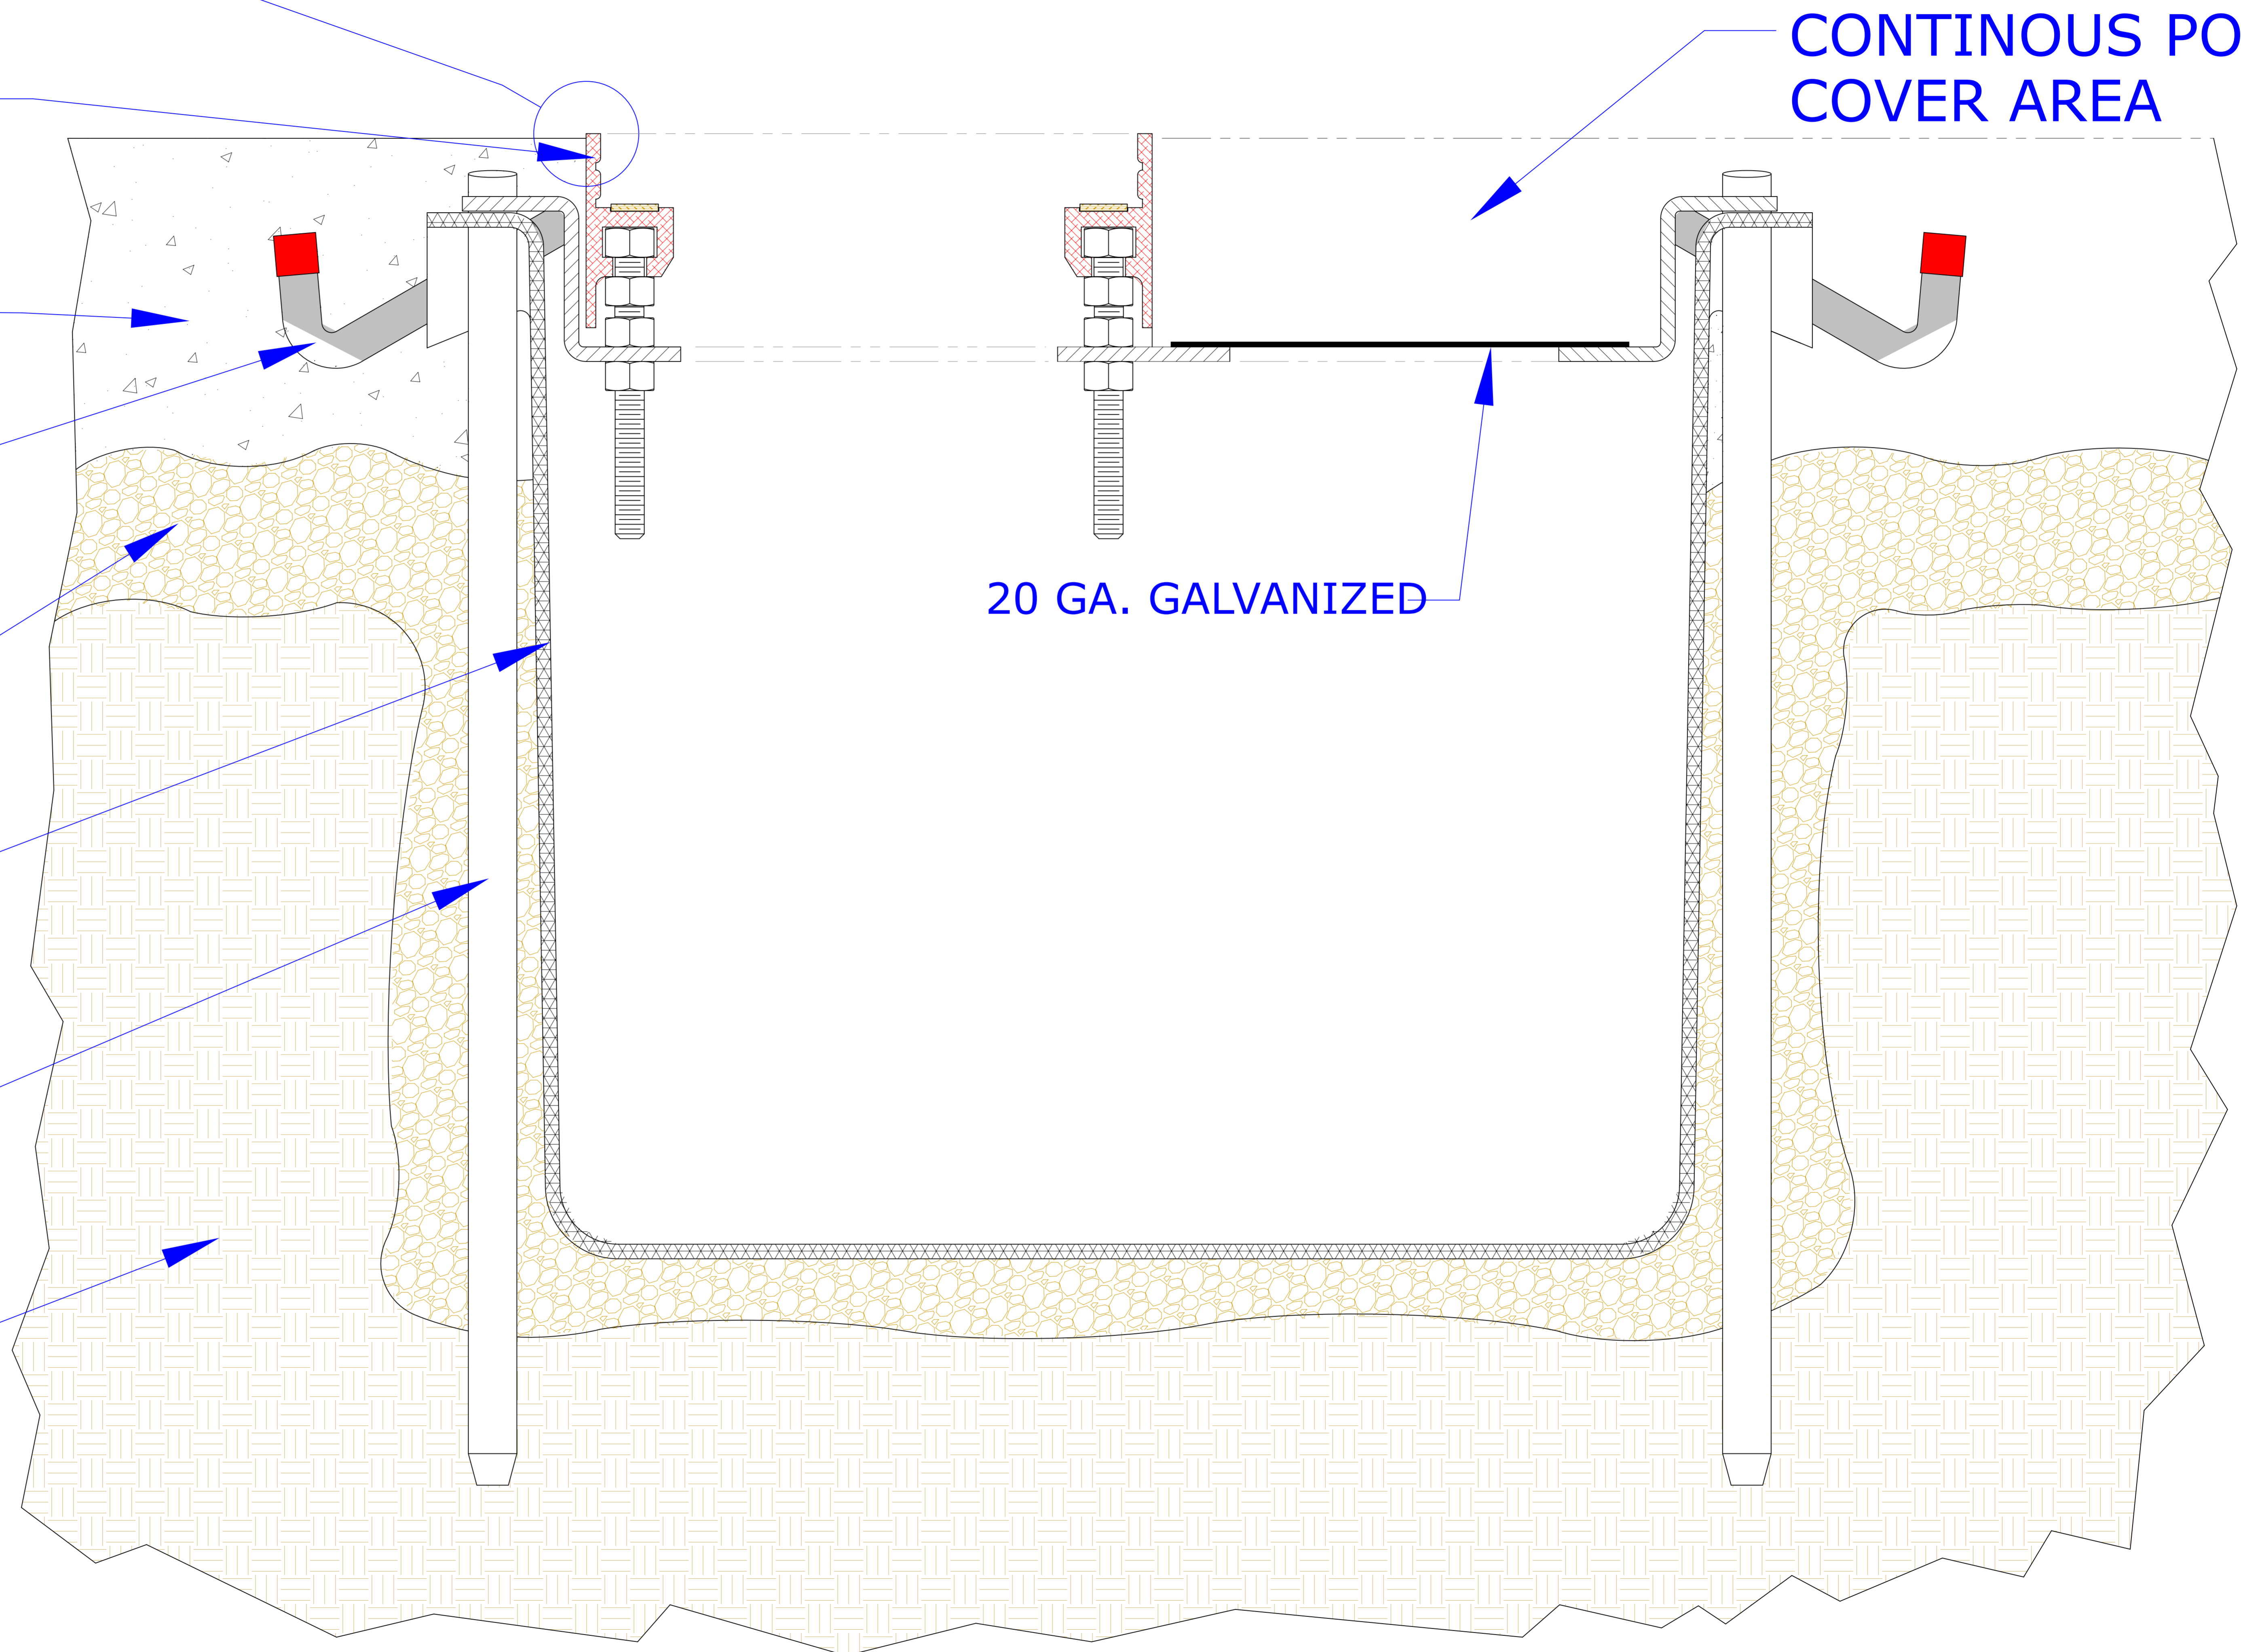

Craigg Manufacturing Corp.
www.CRAIGG.com

Model APD
INSTALLATION DETAIL