

# In CompositeLiner

ALLOW PROPER CLEARANCE  
FOR FLOORING MATERIAL

LEAVE PROTECTIVE FILM ON THE  
ALUMINUM FRAME FOR PROTECTION  
AND GAP BETWEEN CONCRETE

POURED FLOOR

FRAME ANCHOR

MUST BE CAST IN CONCRETE

FINE AGGREGATE OR SAND


COMPOSITE LINER

LINER SECURING RODS

EARTH

CONTINUOUS POUR  
COVER AREA

20 GA. GALVANIZED

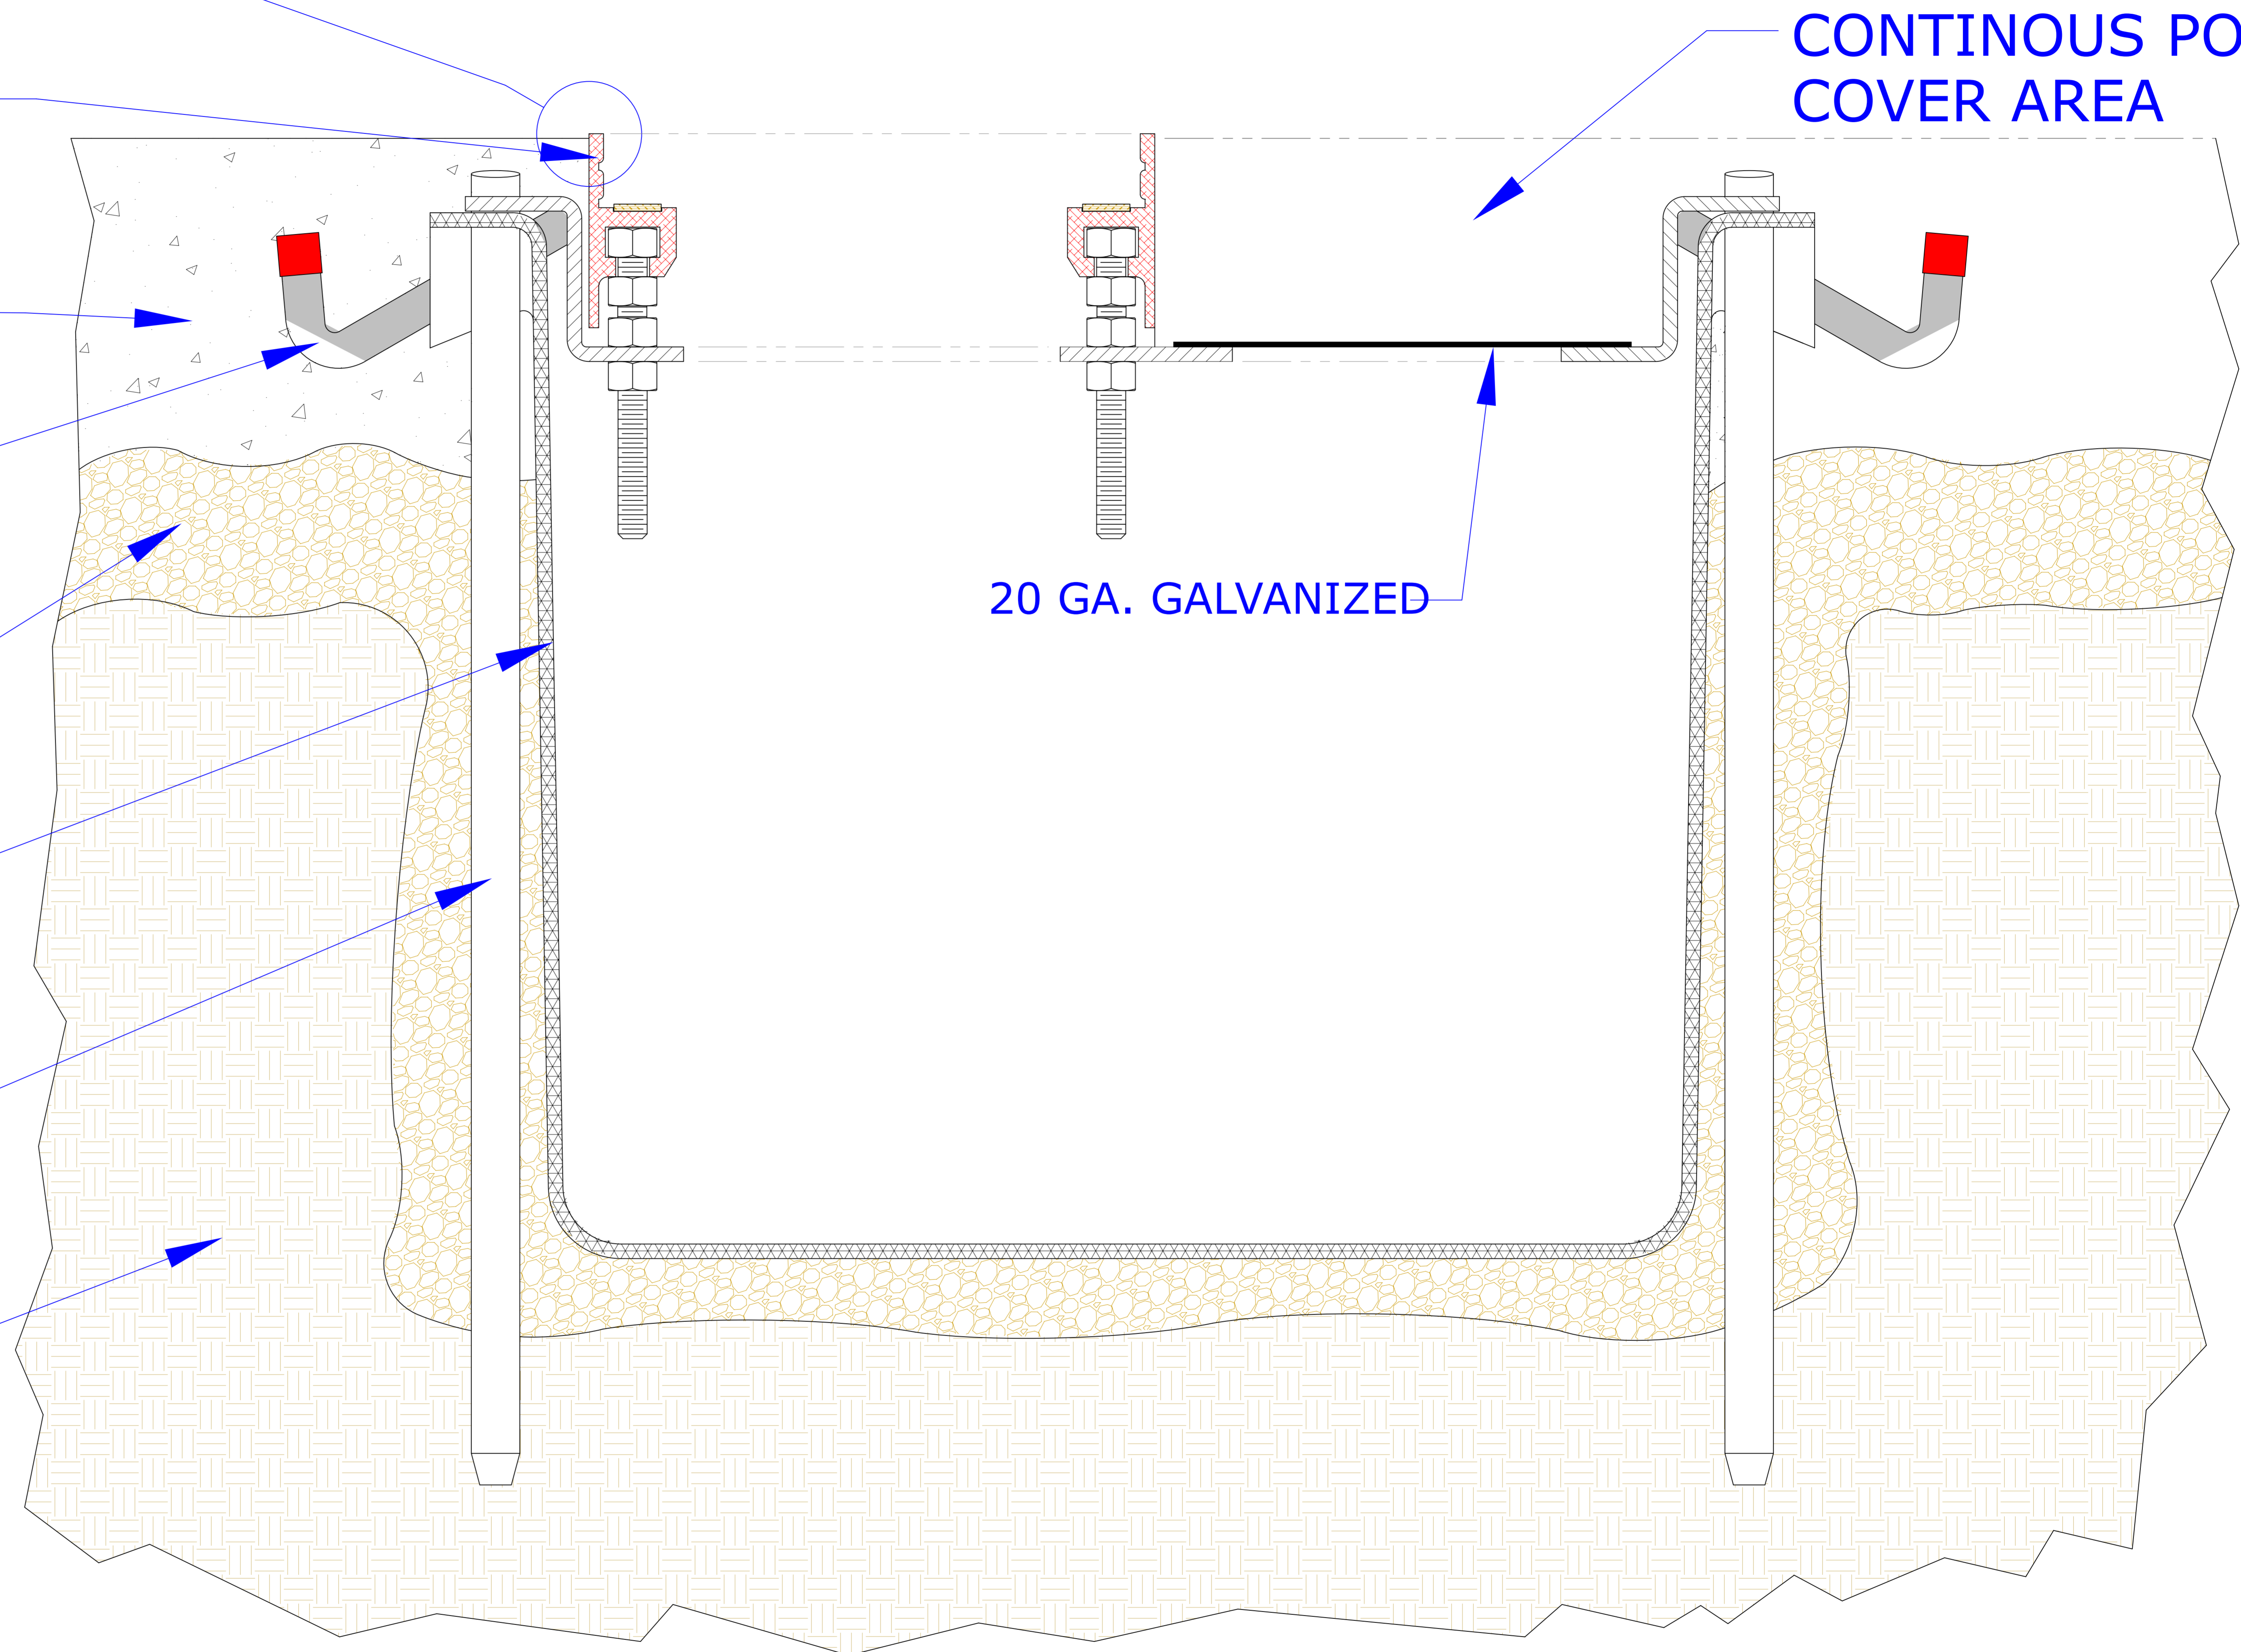

**Craig Manufacturing Corp.**  
www.CRAIGG.com

*Model APL*  
INSTALLATION DETAIL