

In Composite Liner

POURED CONCRETE COVER

POURED FLOOR

FRAME ANCHOR
MUST BE CAST IN CONCRETE


FINE AGGREGATE OR SAND

STEEL DECKING

COMPOSITE LINER

LINER SECURING RODS

EARTH

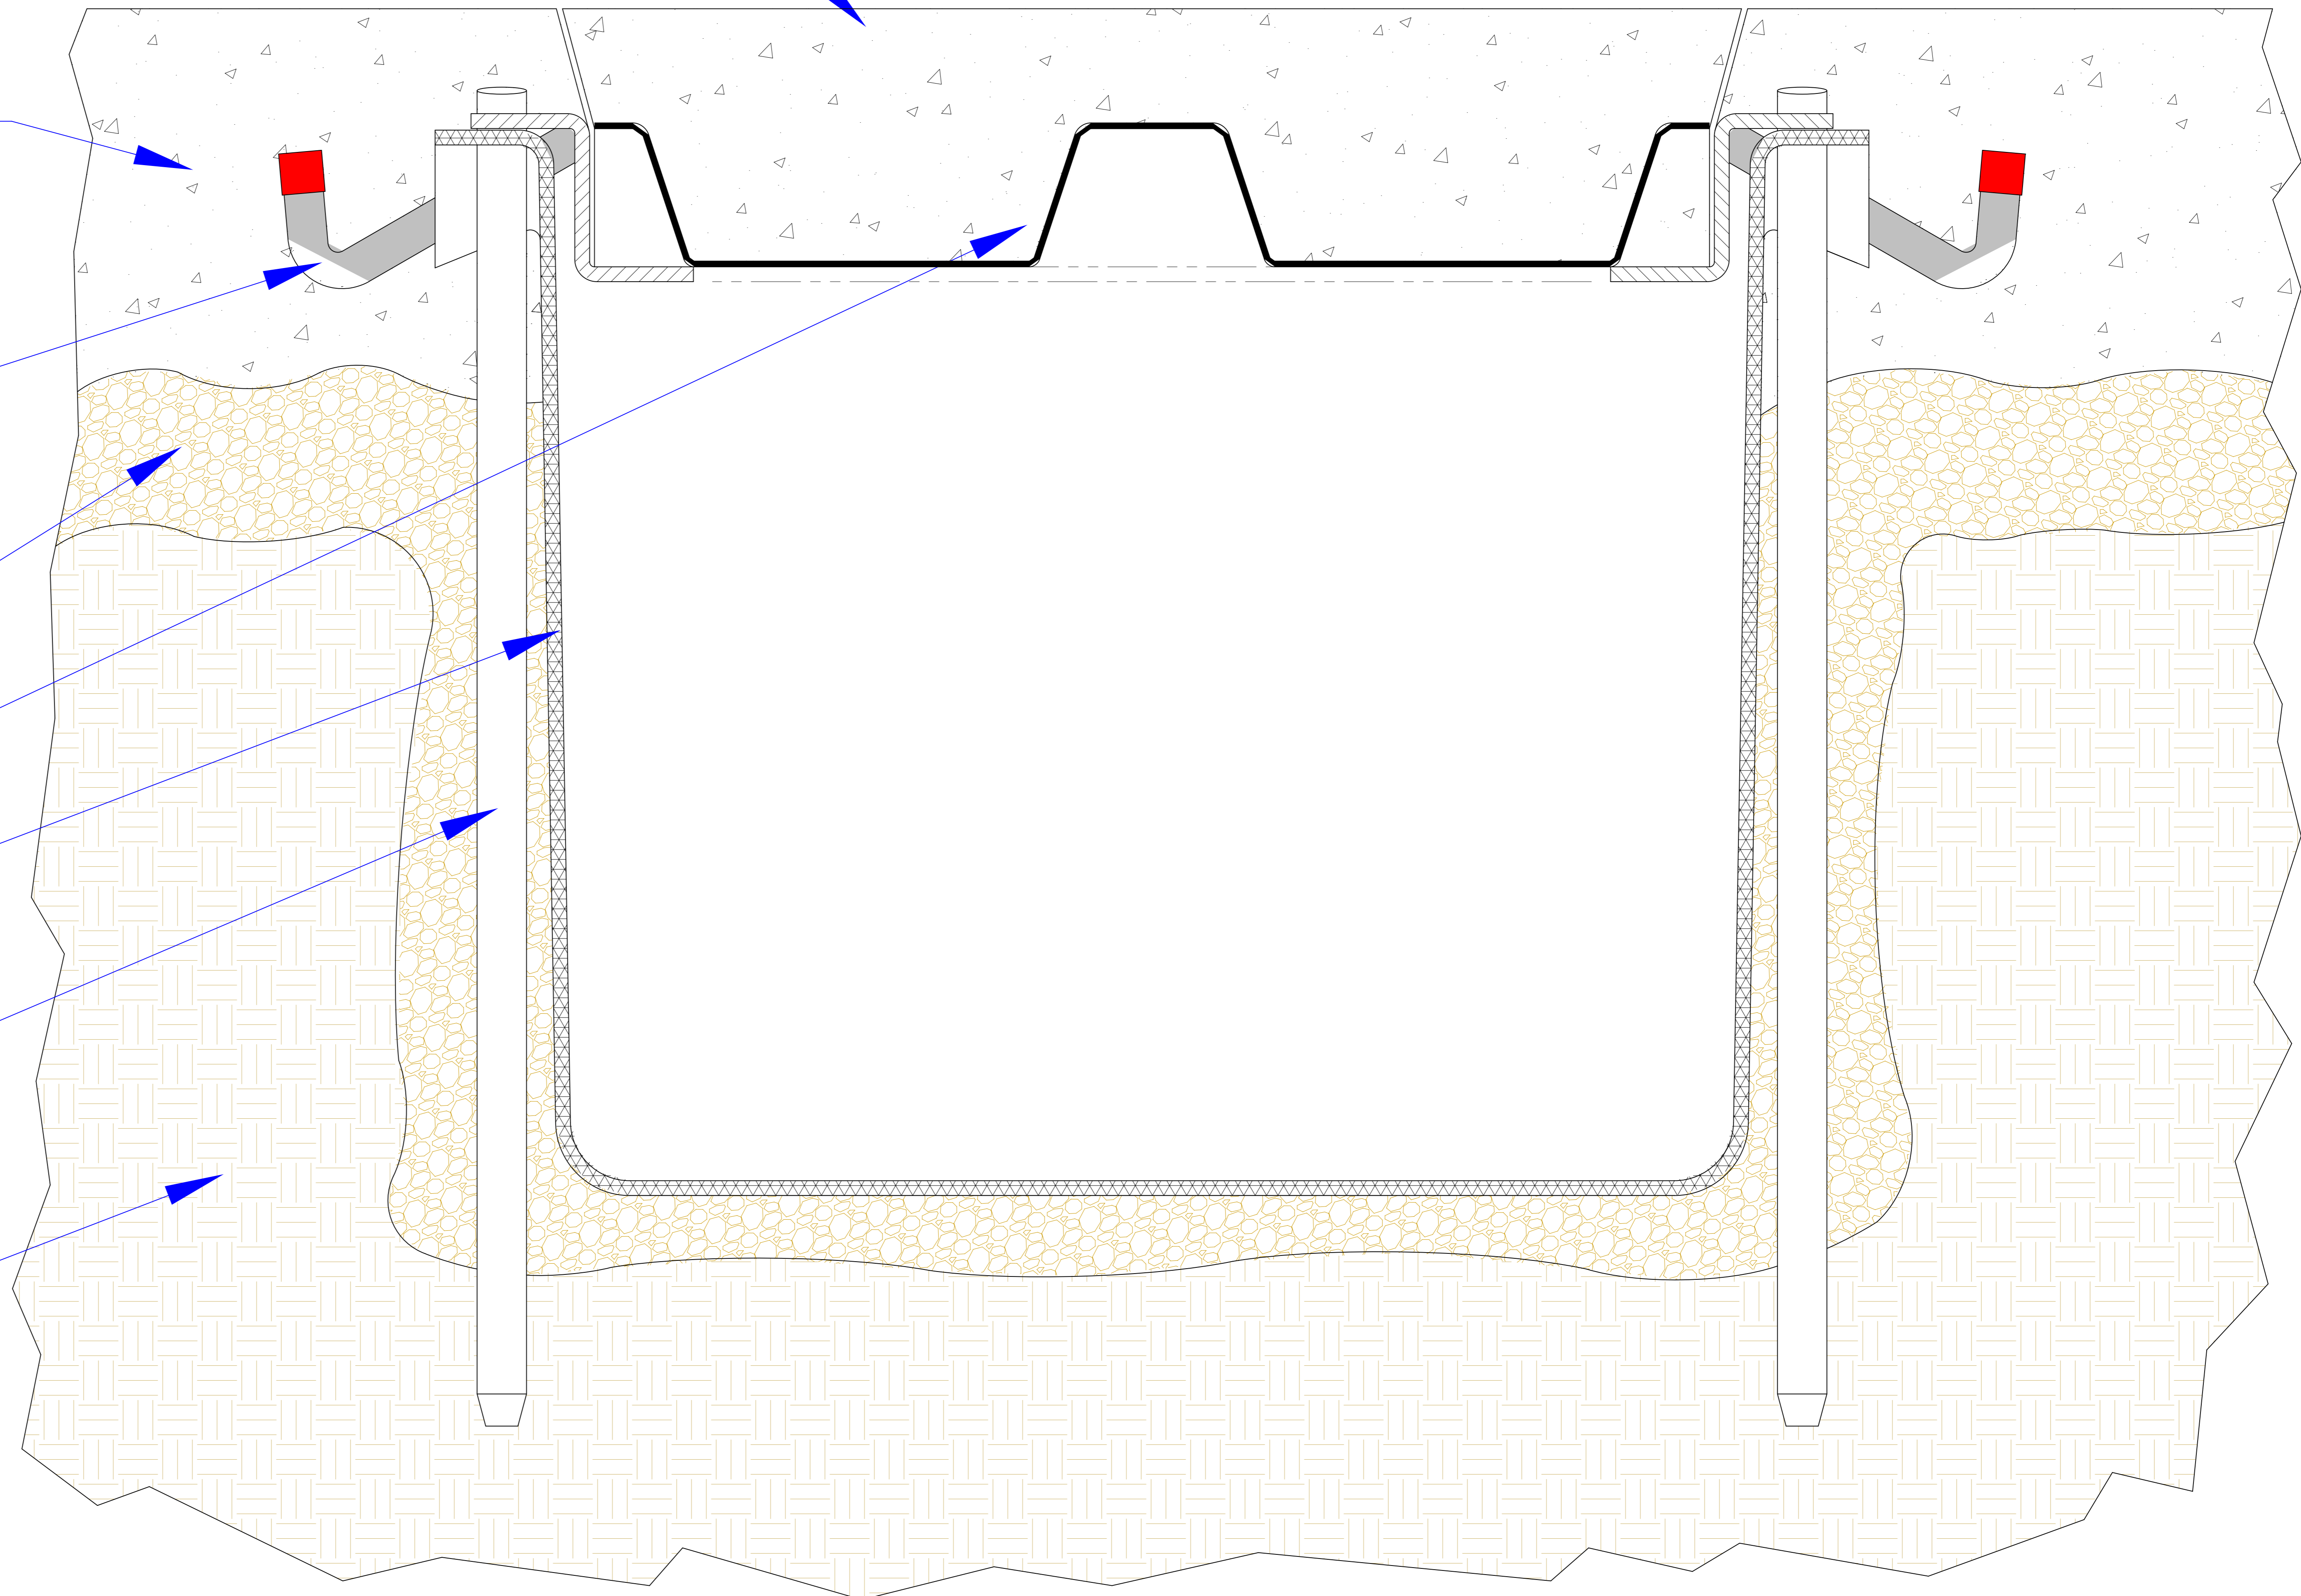

Model POL
w/ Poured Cover
INSTALLATION DETAIL